



01

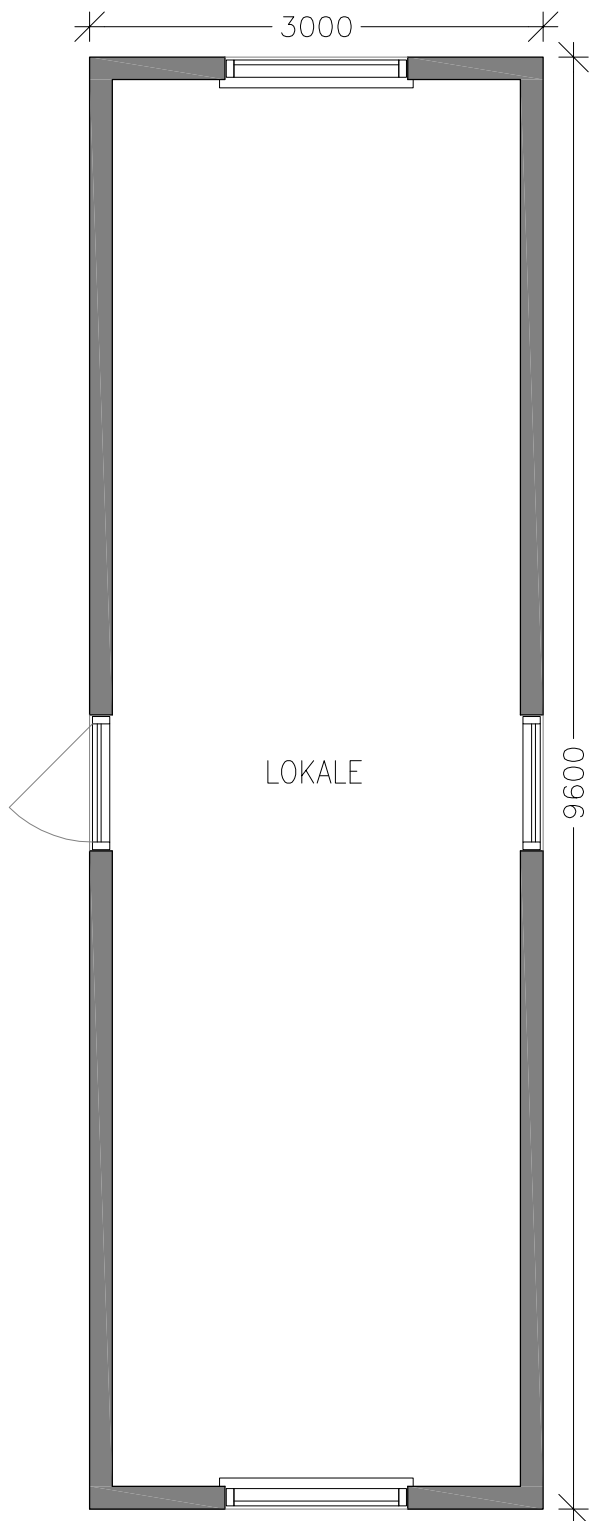

## 3,0X9,6M MODULER

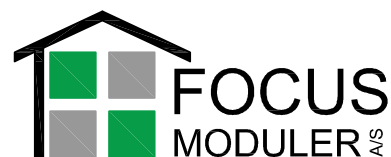

EMNE: GRUNDPLAN  
LØSNINGSFORSLAG

TEGNINGSNR.

01

MÅL: 1:50

DATO: 29.12.2014

REV. A:

REV. B:

REV. C:

SAG